

organic jungle gyms, swings,
dreamchairs & baby cribs.
e-mail: www@dreamweavers.com.au
954-729-8246 (61) 759 1982
www.dreamweavers.com.au

CLIENT: FRODOLOTH

PROPOSED JUNGLE GYM
MODEL - E


DRAWING NO.

PLAN & ELEVATION


DATE: 25/06/2012

REV: A

DRAWING NO.: 16/01/05

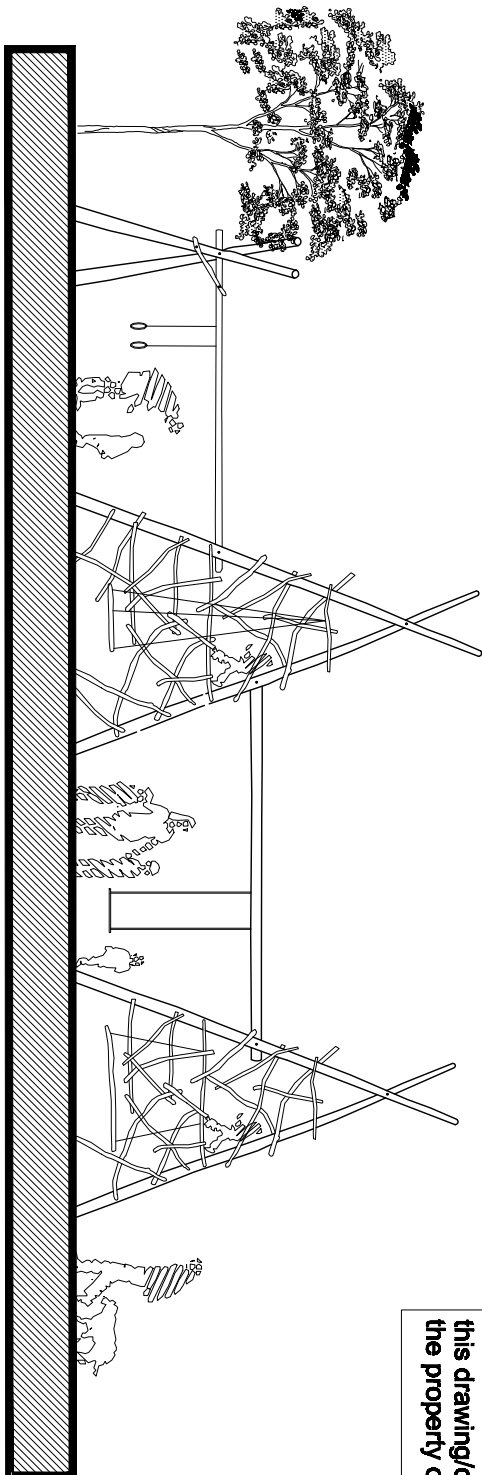

Front elevation
not to scale

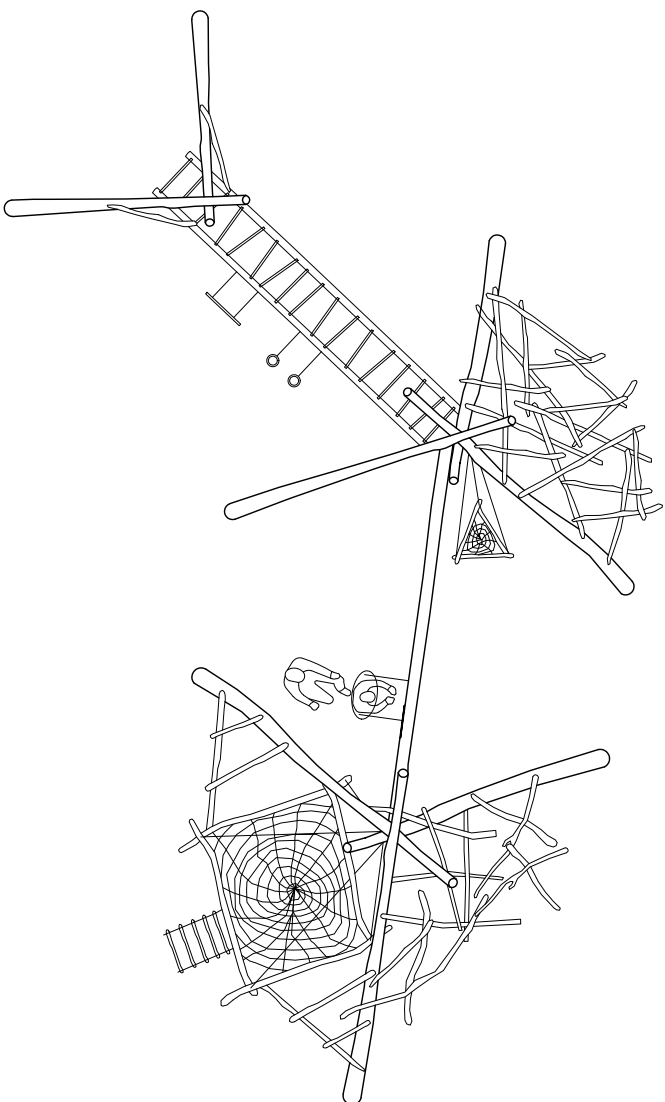

Plan
not to scale

copyright notice
this drawing/design remains
the property of dreamweavers